


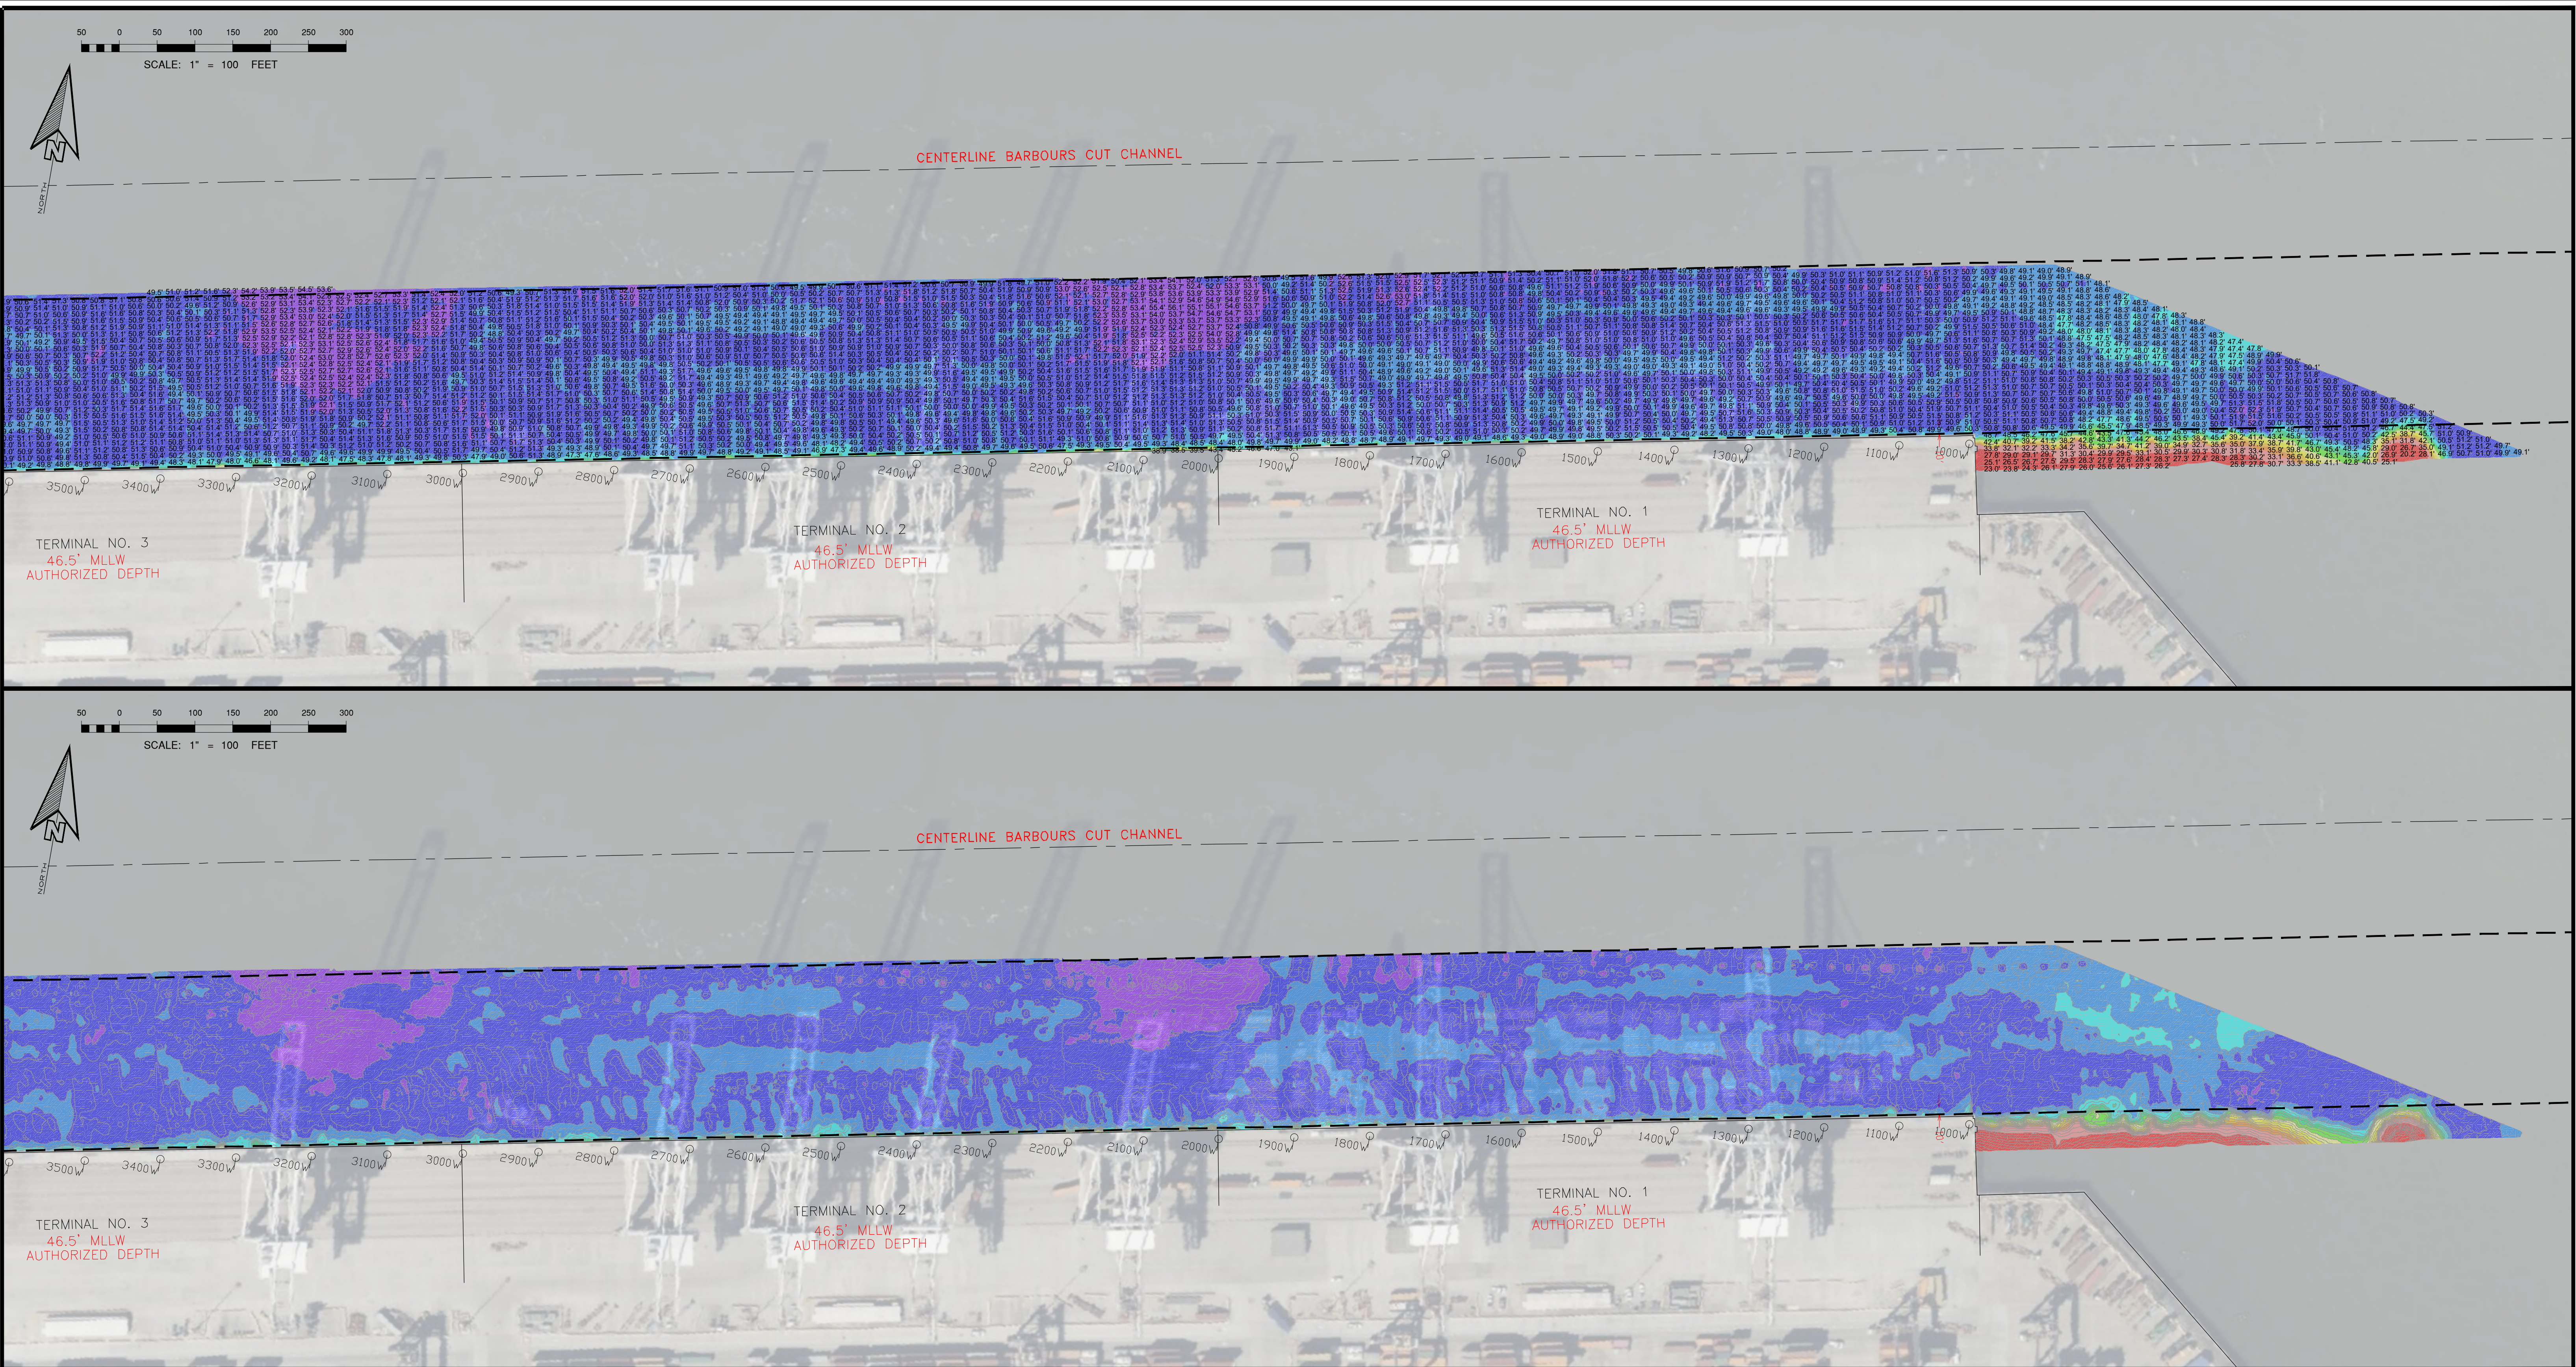

NOTES:

1. THE INFORMATION DEPICTED ON THIS MAP REPRESENTS THE RESULTS OF SURVEYS MADE ON THE DATE INDICATED ABOVE AND CAN ONLY BE CONSIDERED AS INDICATING THE GENERAL CONDITIONS AT THAT TIME. THESE CONDITIONS ARE SUBJECT TO RAPID CHANGE DUE TO SHOALING EVENTS.
2. ELEVATIONS WERE RECORDED IN NAVD83 AND CONVERTED TO MLLW USING THE STATED DATUM CONVERSION. ELEVATIONS ARE SHOWN IN MLLW AND ARE NEGATIVE UNLESS PRECEDED BY A (+) SIGN.
3. HORIZONTAL COORDINATES ARE REFERENCED TO TEXAS STATE PLANE COORDINATE SYSTEM, NAD 83, TEXAS SOUTH CENTRAL ZONE (US SURVEY FEET).
4. SOME OF THE DATA DISPLAYED MAY BE THE RESULT OF INTERPOLATION BETWEEN SURVEY POINTS. ACTUAL CONDITIONS MAY VARY.


AFTER DREDGE SURVEY	
SURVEY DATE(S):	12/20/25, 12/22/25, 12/31/25, & 1/2/26
HORIZ. PROJECTION:	U.S. STATE PLANE, NAD 83
ZONE:	TEXAS SOUTH CENTRAL- 4202
VERT. REFERENCE:	MEAN LOWER LOW WATER (MLLW)
SURVEY UNITS:	U.S. SURVEY FEET
VESSEL:	ETRAC SURVEY VESSEL
MB SOUNDER:	R2 SONIC 2022 MULTIBEAM ECHOSOUNDER
MB SOUNDER FREQ.:	200 KHz
POSITIONING:	APPLANIX POS M/V SURFMASTER

SOUNDING LEGEND (FT)	
BELOW 52.0	
52.0 TO 50.0	
50.0 TO 48.0	
48.0 TO 46.0	
46.0 TO 44.0	
44.0 TO 42.0	
42.0 TO 40.0	
40.0 TO 38.0	
38.0 TO 36.0	
36.0 TO 34.0	
34.0 TO 30.0	
ABOVE 30.0	

**PRELIMINARY
DRAFT**



PORT HOUSTON AUTHORITY		
BARBOOURS CUT TERMINALS C1 TO C6; E6, E7		
SURVEY TYPE: AFTER DREDGE		
DRAWN BY: W. M. PROUSE	CHECKED BY: L. WILSON	DRAWING DATE: 1/6/2026
SCALE: AS SHOWN	SHEET NO: 1 OF 3	REV: 0

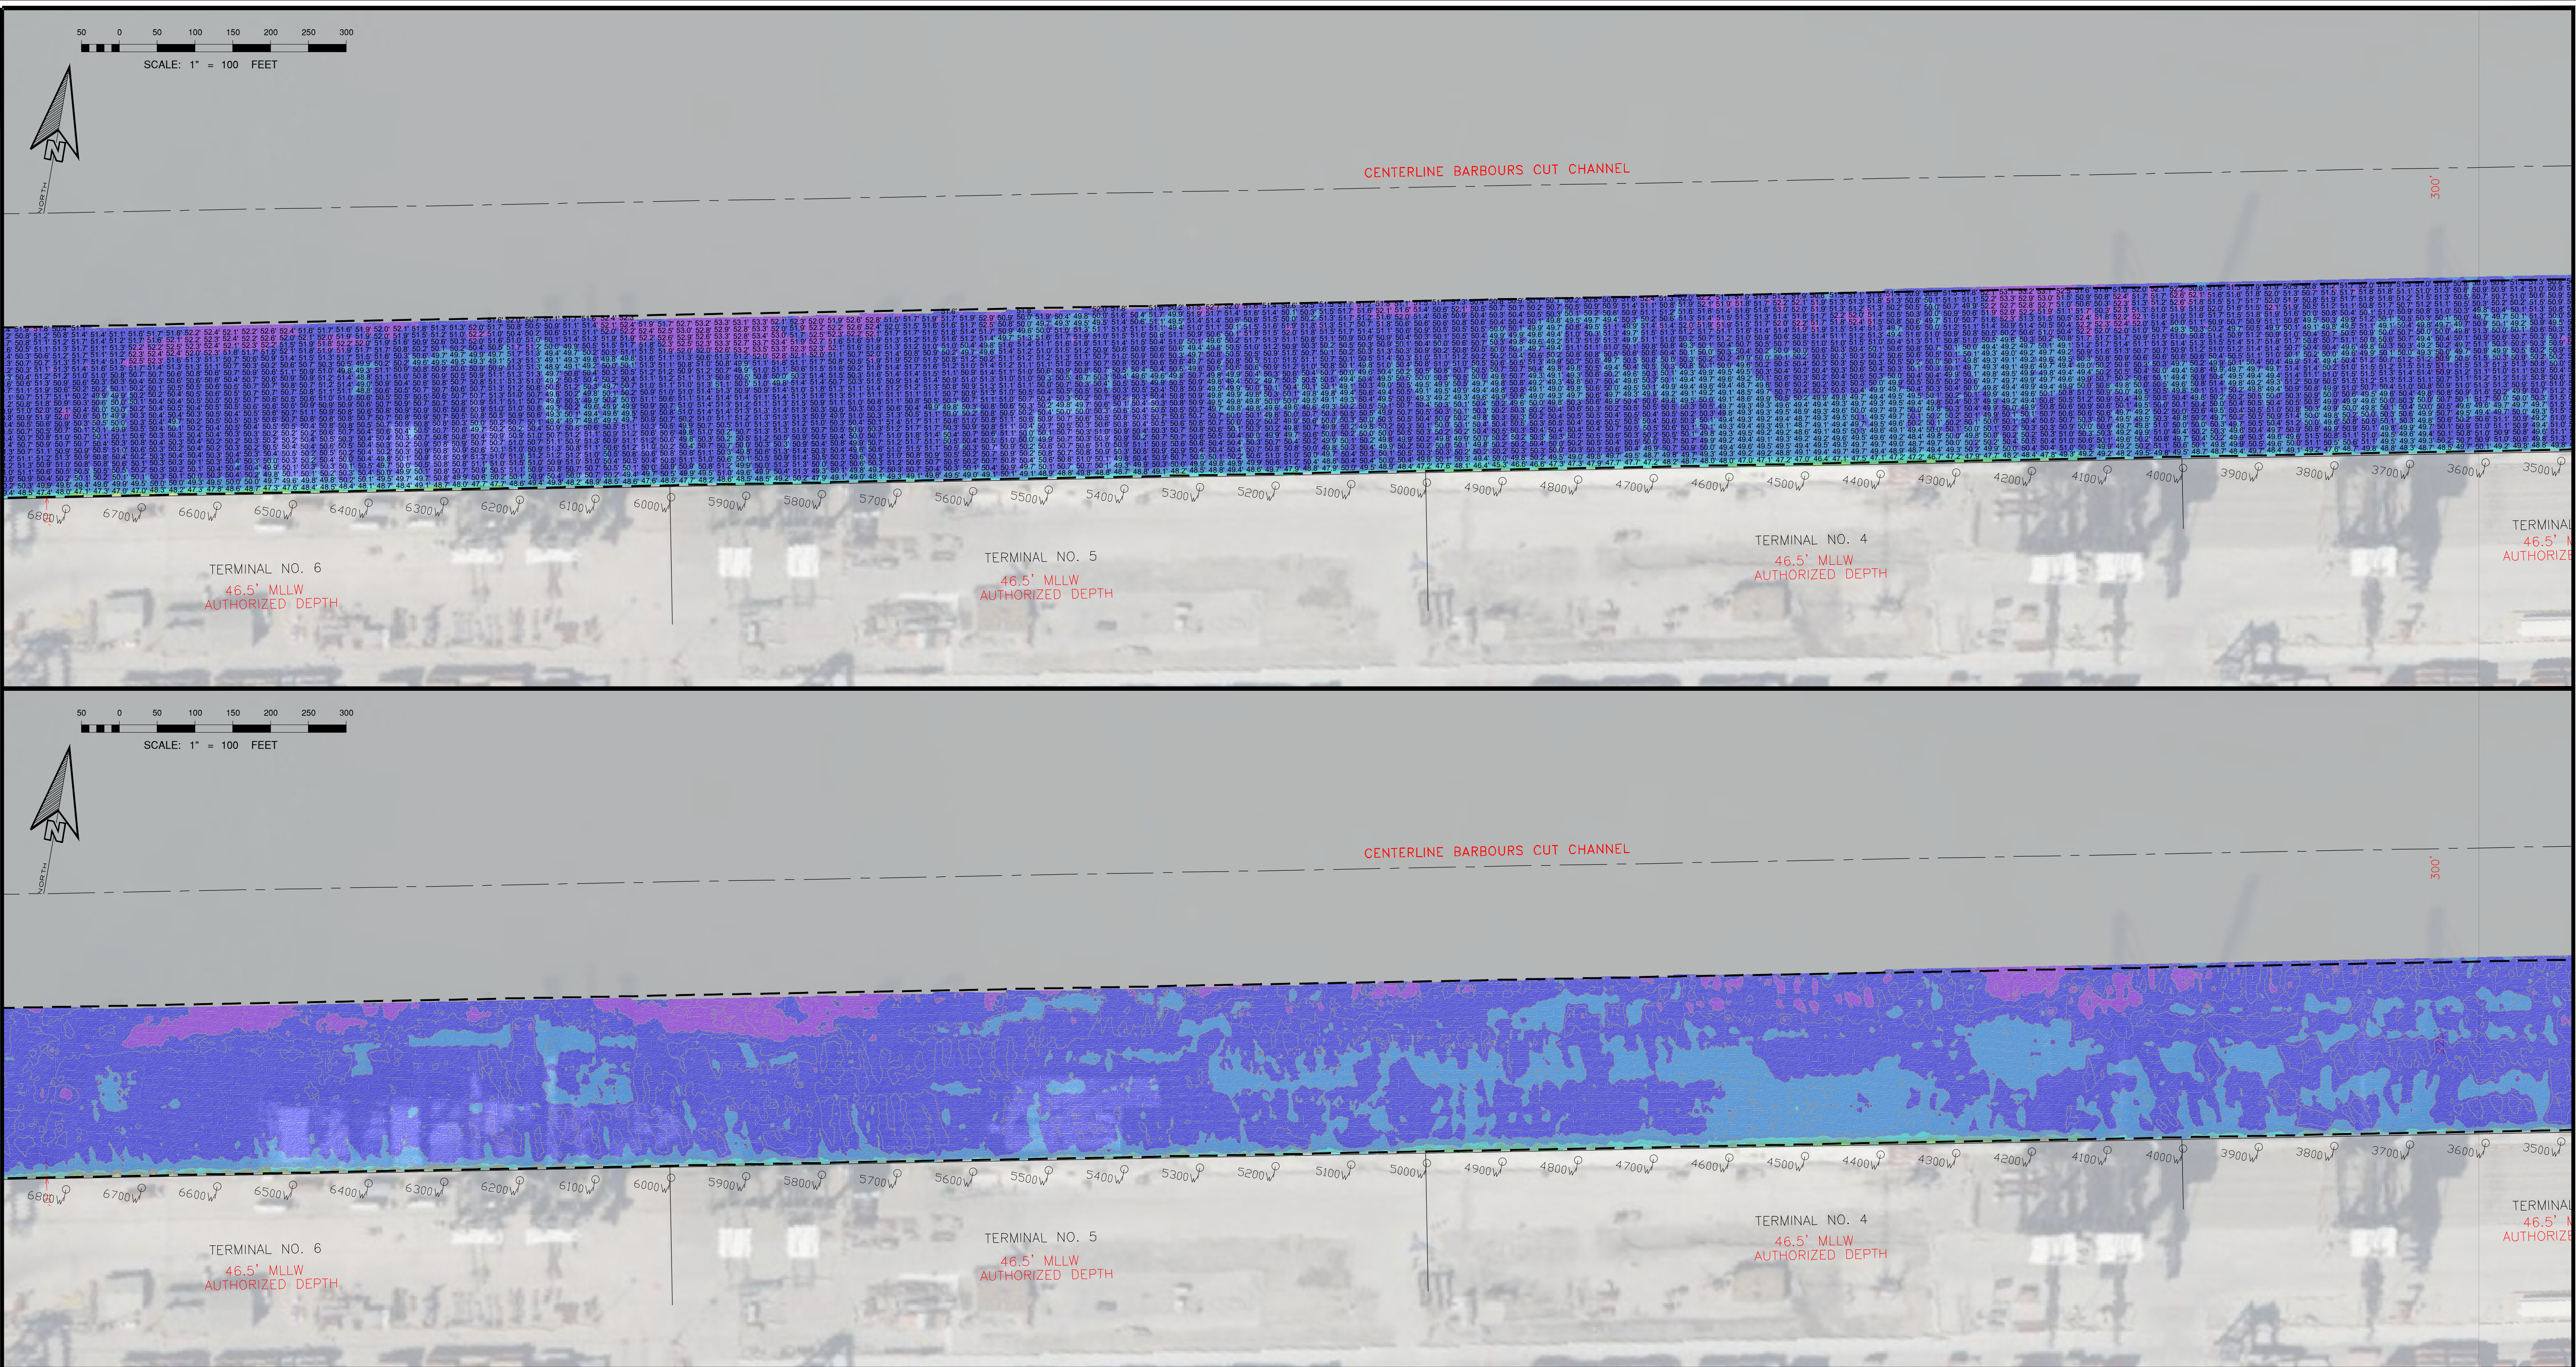

NOTES:

1. THE INFORMATION DEPICTED ON THIS MAP REPRESENTS THE RESULTS OF SURVEYS MADE ON THE DATE INDICATED ABOVE AND CAN ONLY BE CONSIDERED AS INDICATING THE GENERAL CONDITIONS AT THAT TIME. THESE CONDITIONS ARE SUBJECT TO RAPID CHANGE DUE TO SHOALING EVENTS.

2. ELEVATIONS WERE RECORDED IN NAVD83 AND CONVERTED TO MLLW USING THE STATED DATUM CONVERSION. ELEVATIONS ARE SHOWN IN MLLW AND ARE NEGATIVE UNLESS PRECEDED BY A (+) SIGN.

3. HORIZONTAL COORDINATES ARE REFERENCED TO TEXAS STATE PLANE COORDINATE SYSTEM, NAD 83, TEXAS SOUTH CENTRAL ZONE (US SURVEY FEET).

4. SOME OF THE DATA DISPLAYED MAY BE THE RESULT OF INTERPOLATION BETWEEN SURVEY POINTS. ACTUAL CONDITIONS MAY VARY.

AFTER DREDGE SURVEY

SURVEY DATE(S):12/20/25, 12/22/25, 12/31/25, & 1/2/26

HORIZ. PROJECTION:U.S. STATE PLANE, NAD 83

ZONE:TEXAS SOUTH CENTRAL- 4202

VERT. REFERENCE:MEAN LOWER LOW WATER (MLLW)

SURVEY UNITS:U.S. SURVEY FEET

VESSEL:ETRAC SURVEY VESSEL

MB SOUNDER:R2 SONIC 2022 MULTIBEAM ECHOSOUNDER

MB SOUNDER FREQ.:200 KHz

POSITIONING:APPLANIX POS M/V SURFMASTER

SOUNDING LEGEND (FT)

BELOW 52.0

52.0 TO 50.0

50.0 TO 48.0

48.0 TO 46.0

46.0 TO 44.0

44.0 TO 42.0

42.0 TO 40.0

40.0 TO 38.0

38.0 TO 36.0

36.0 TO 34.0

34.0 TO 30.0

ABOVE 30.0

PRELIMINARY DRAFT

PORT OF HOUSTON AUTHORITY

PORT OF HOUSTON, TEXAS

PORT HOUSTON AUTHORITY

BARBOURS CUT TERMINALS
C1 TO C6; E6, E7

SURVEY TYPE:
AFTER DREDGE

DRAWN BY:
W. M. PROUSE


CHECKED BY:
L. WILSON

DRAWING DATE:
1/6/2026

SCALE:
AS SHOWN

SHEET NO:
2 OF 3

REV:
0

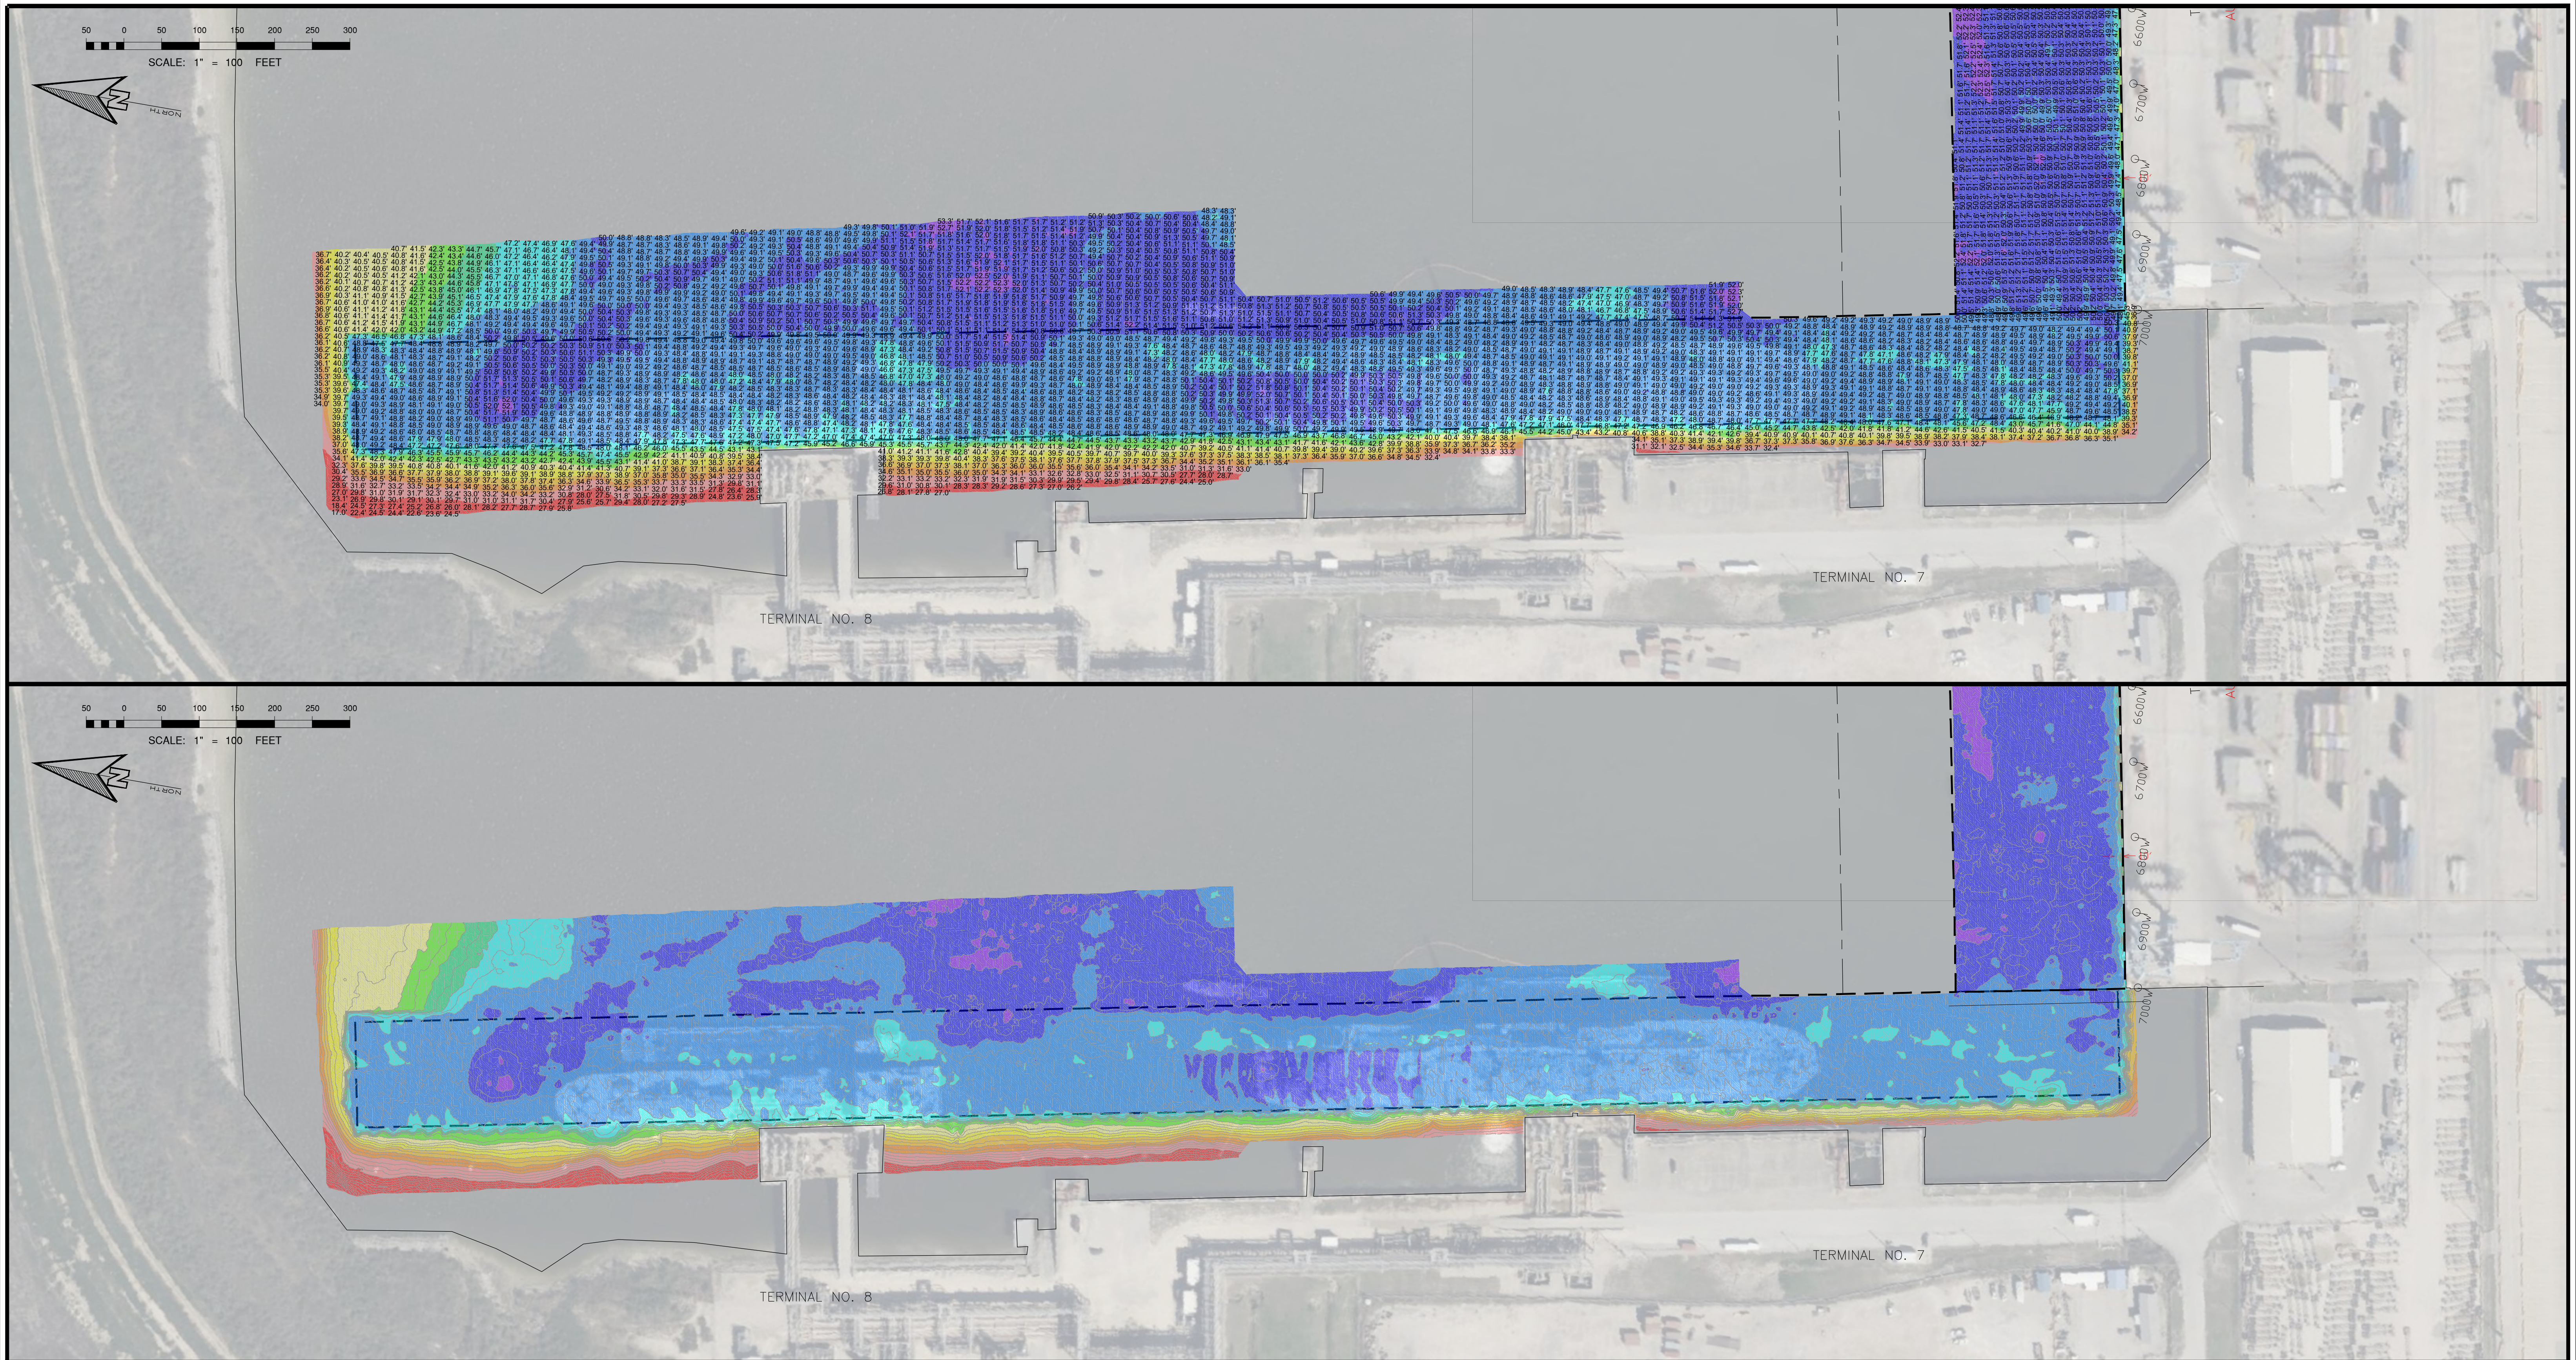

NOTES:

1. THE INFORMATION DEPICTED ON THIS MAP REPRESENTS THE RESULTS OF SURVEYS MADE ON THE DATE INDICATED ABOVE AND CAN ONLY BE CONSIDERED AS INDICATING THE GENERAL CONDITIONS AT THAT TIME. THESE CONDITIONS ARE SUBJECT TO RAPID CHANGE DUE TO SHOALING EVENTS.

2. ELEVATIONS WERE RECORDED IN NAVD83 AND CONVERTED TO MLLW USING THE STATED DATUM CONVERSION. ELEVATIONS ARE SHOWN IN MLLW AND ARE NEGATIVE UNLESS PRECEDED BY A (+) SIGN.

3. HORIZONTAL COORDINATES ARE REFERENCED TO TEXAS STATE PLANE COORDINATE SYSTEM, NAD 83, TEXAS SOUTH CENTRAL ZONE (US SURVEY FEET).

4. SOME OF THE DATA DISPLAYED MAY BE THE RESULT OF INTERPOLATION BETWEEN SURVEY POINTS. ACTUAL CONDITIONS MAY VARY.

AFTER DREDGE SURVEY

SURVEY DATE(S):12/20/25, 12/22/25, 12/31/25, & 1/2/26

HORIZ. PROJECTION:U.S. STATE PLANE, NAD 83

ZONE:TEXAS SOUTH CENTRAL- 4202

VERT. REFERENCE:MEAN LOWER LOW WATER (MLLW)

SURVEY UNITS:U.S. SURVEY FEET

VESSEL:ETRAC SURVEY VESSEL

MB SOUNDER:R2 SONIC 2022 MULTIBEAM ECHOSOUNDER

MB SOUNDER FREQ.:200 KHz

POSITIONING:APPLANIX POS M/V SURFMASTER

SOUNDING LEGEND (FT)

BELOW 52.0

52.0 TO 50.0

50.0 TO 48.0

48.0 TO 46.0

46.0 TO 44.0

44.0 TO 42.0

42.0 TO 40.0

40.0 TO 38.0

38.0 TO 36.0

36.0 TO 34.0

34.0 TO 30.0

ABOVE 30.0

PRELIMINARY DRAFT

PORT OF HOUSTON AUTHORITY

BARBOOURS CUT TERMINALS

C1 TO C6; E6, E7

SURVEY TYPE:

AFTER DREDGE

DRAWN BY:

W. M. PROUSE

CHECKED BY:

L. WILSON

DRAWING DATE:

1/6/2026

SCALE:

AS SHOWN

SHEET NO:

3 OF 3

REV:

0